
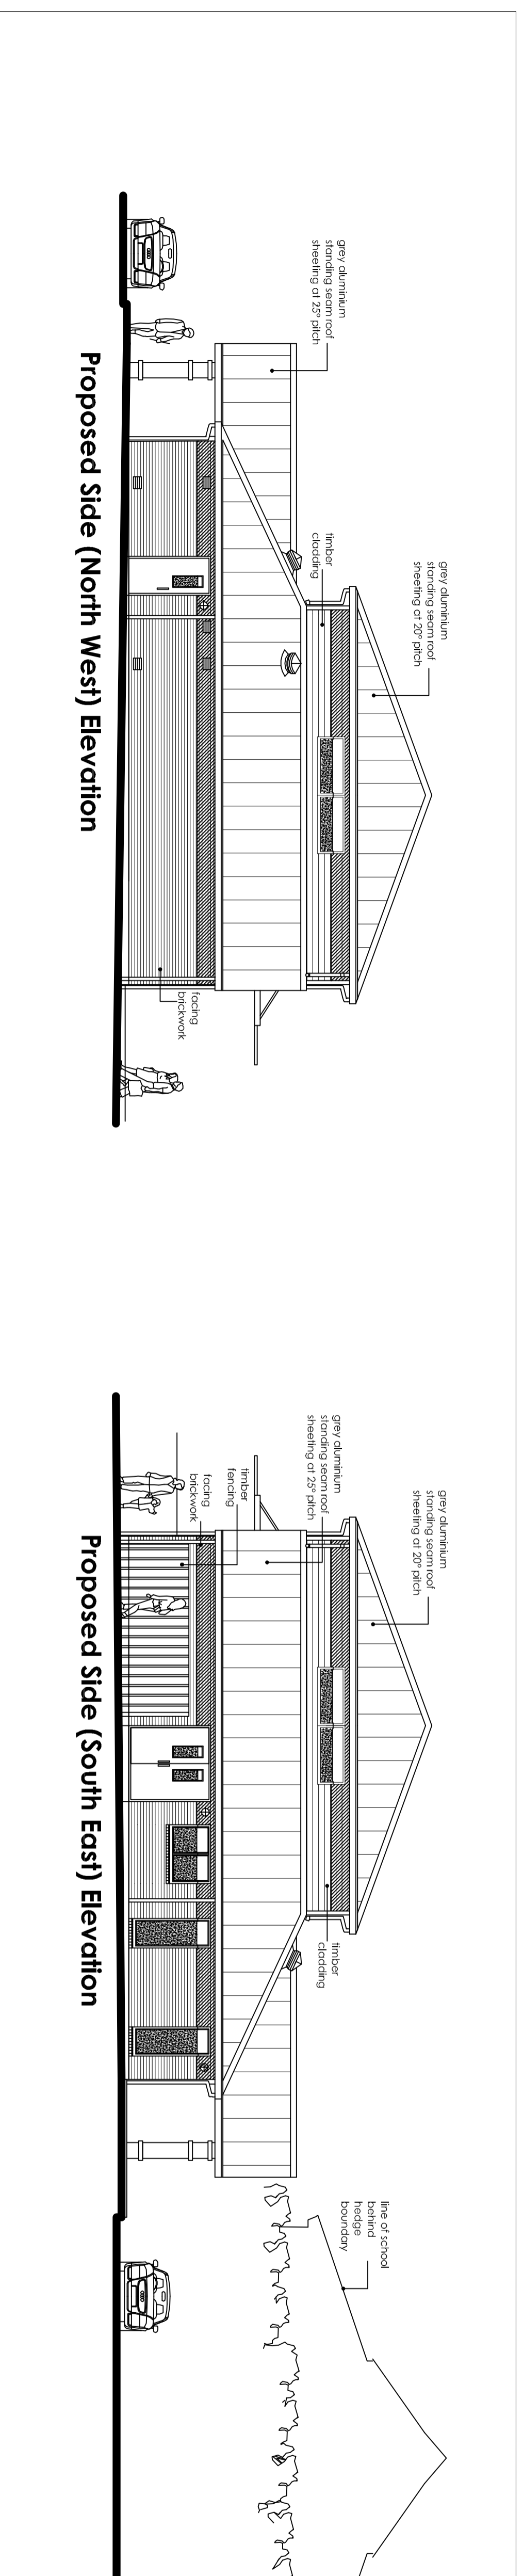
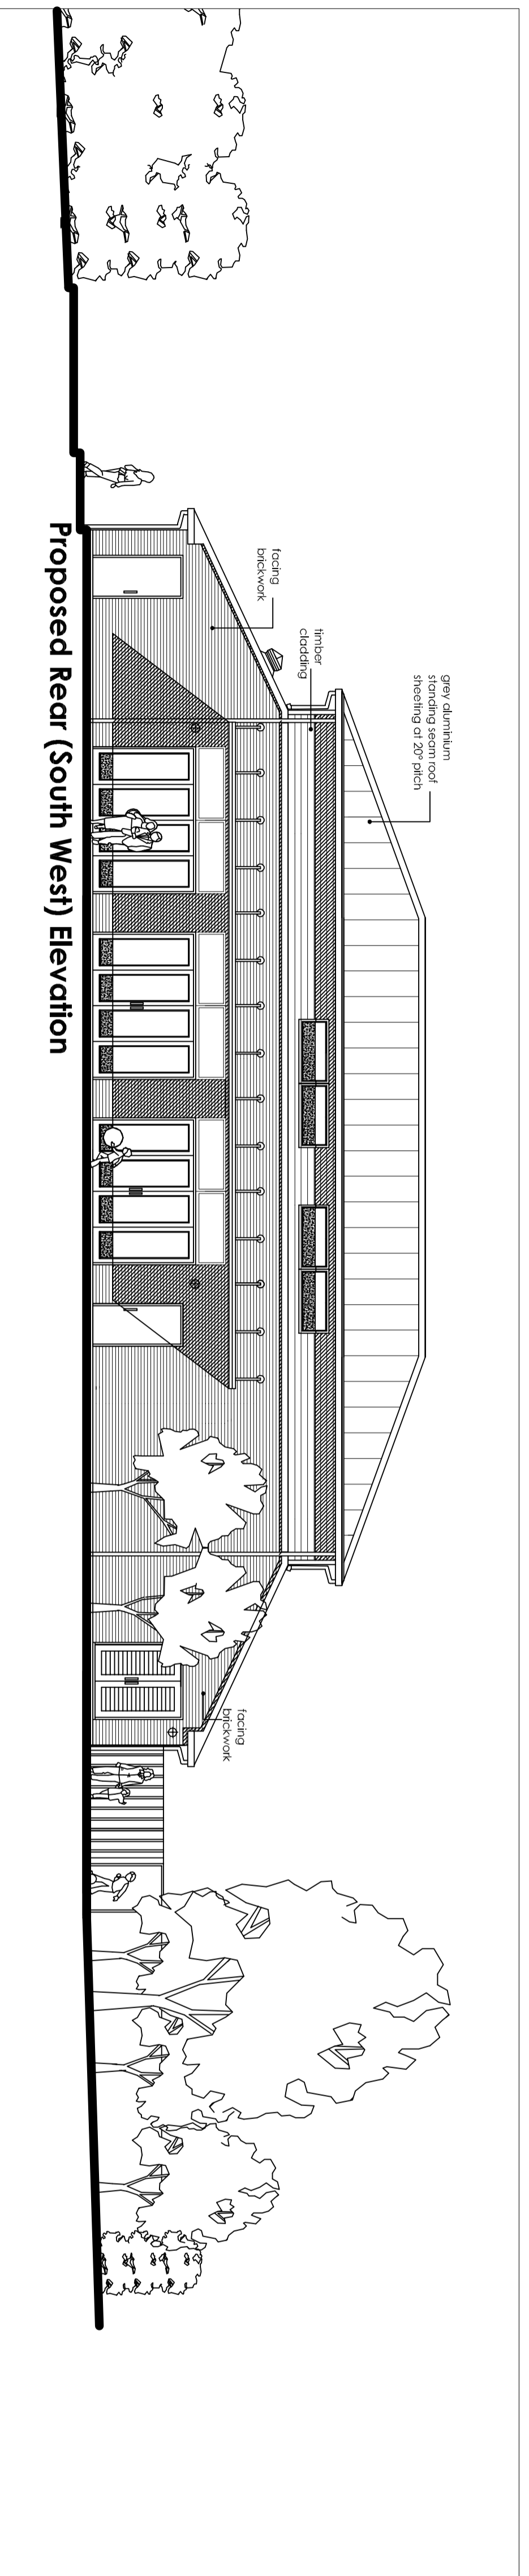


Notes :
 Due to paper instability, precision scale rule measuring of this drawing is not advised. Please use printed dimensions or consult this drawing office.

Check all dimensions on site
 Planning and Building Control applications are required.

Copyright reserved

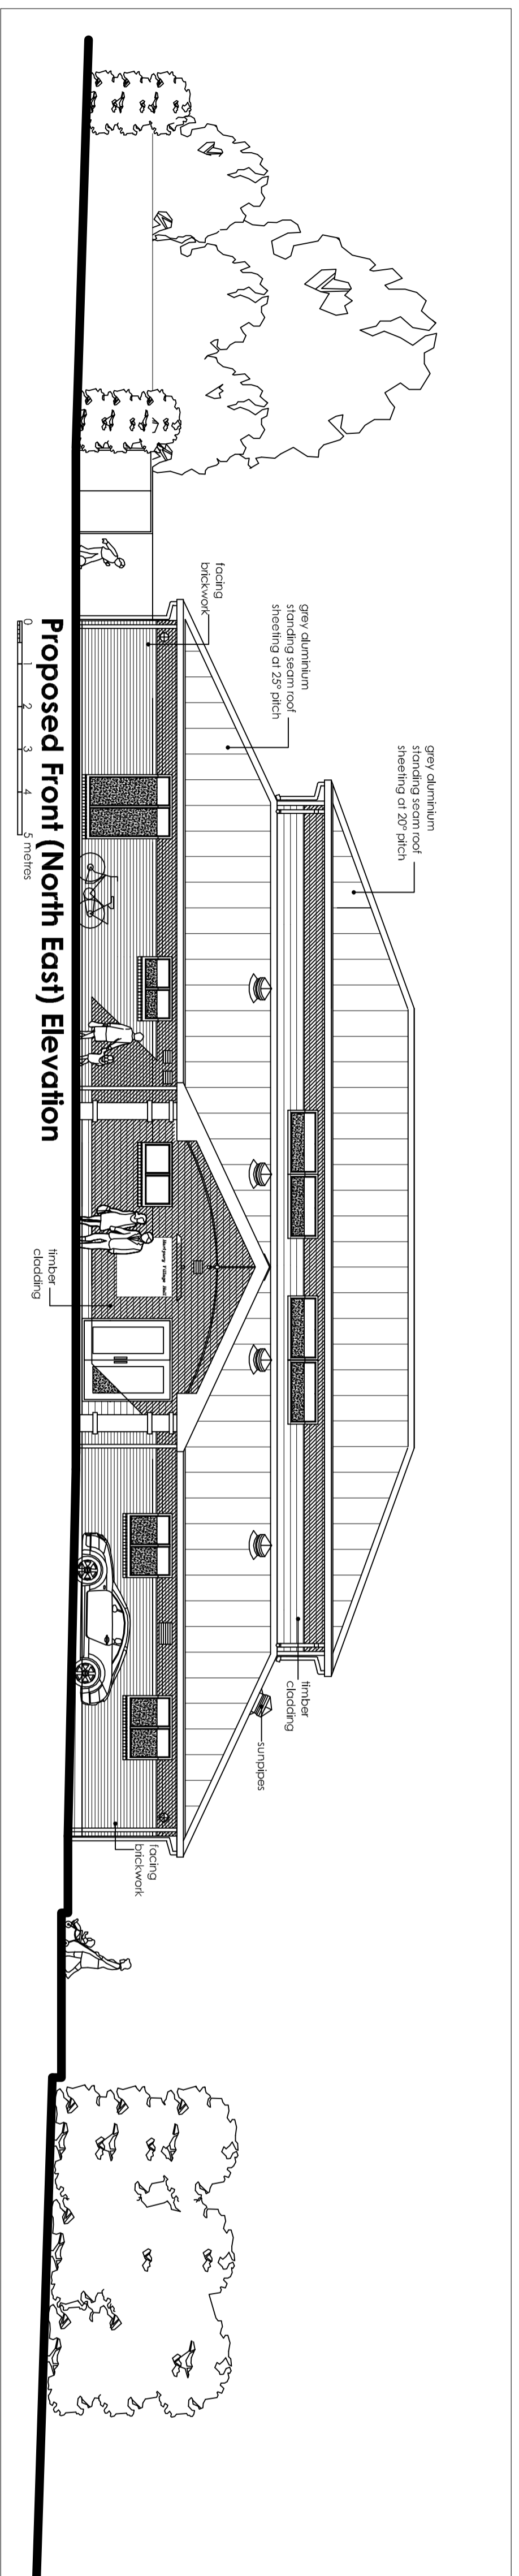

Revision

- A. updated and revised elevations, minor plan layout amendments, levels and settings updated, reformatted for A1 10 Jan 10
- B. updated and revised elevations, minor plan layout amendments, levels and settings updated, reformatted for A1 25 Sept 10
- C. minor layout amendments, double escape door added, scale bar added, eaves detail changed, levels and settings updated, 13 Oct 10
- D. south west elevation - escape door width changed and width of head pump enclosure increased 27/01/2012

BROCKHURST ASSOCIATES LTD
 Architects and Designers

Gloverton Road, Hatbury, Gloucestershire, GL19 3BT
 Telephone 01452 702881
 Fax 01452 700499
 E Mail brockhurst@brockhurst.co.uk
 Web www.brockhurst.co.uk
Registered Architects No. 20348

Proposed Hartbury Village Hall

Proposed Elevations

Client: V.H. Committee

Scale: 1 : 100 @ A1

Date: Apr 09 Checked: DB Dwg No.

Revision: **D** VH 25 06