



dropped kerb (shown hatched)

D A


dropped kerb (shown hatched)

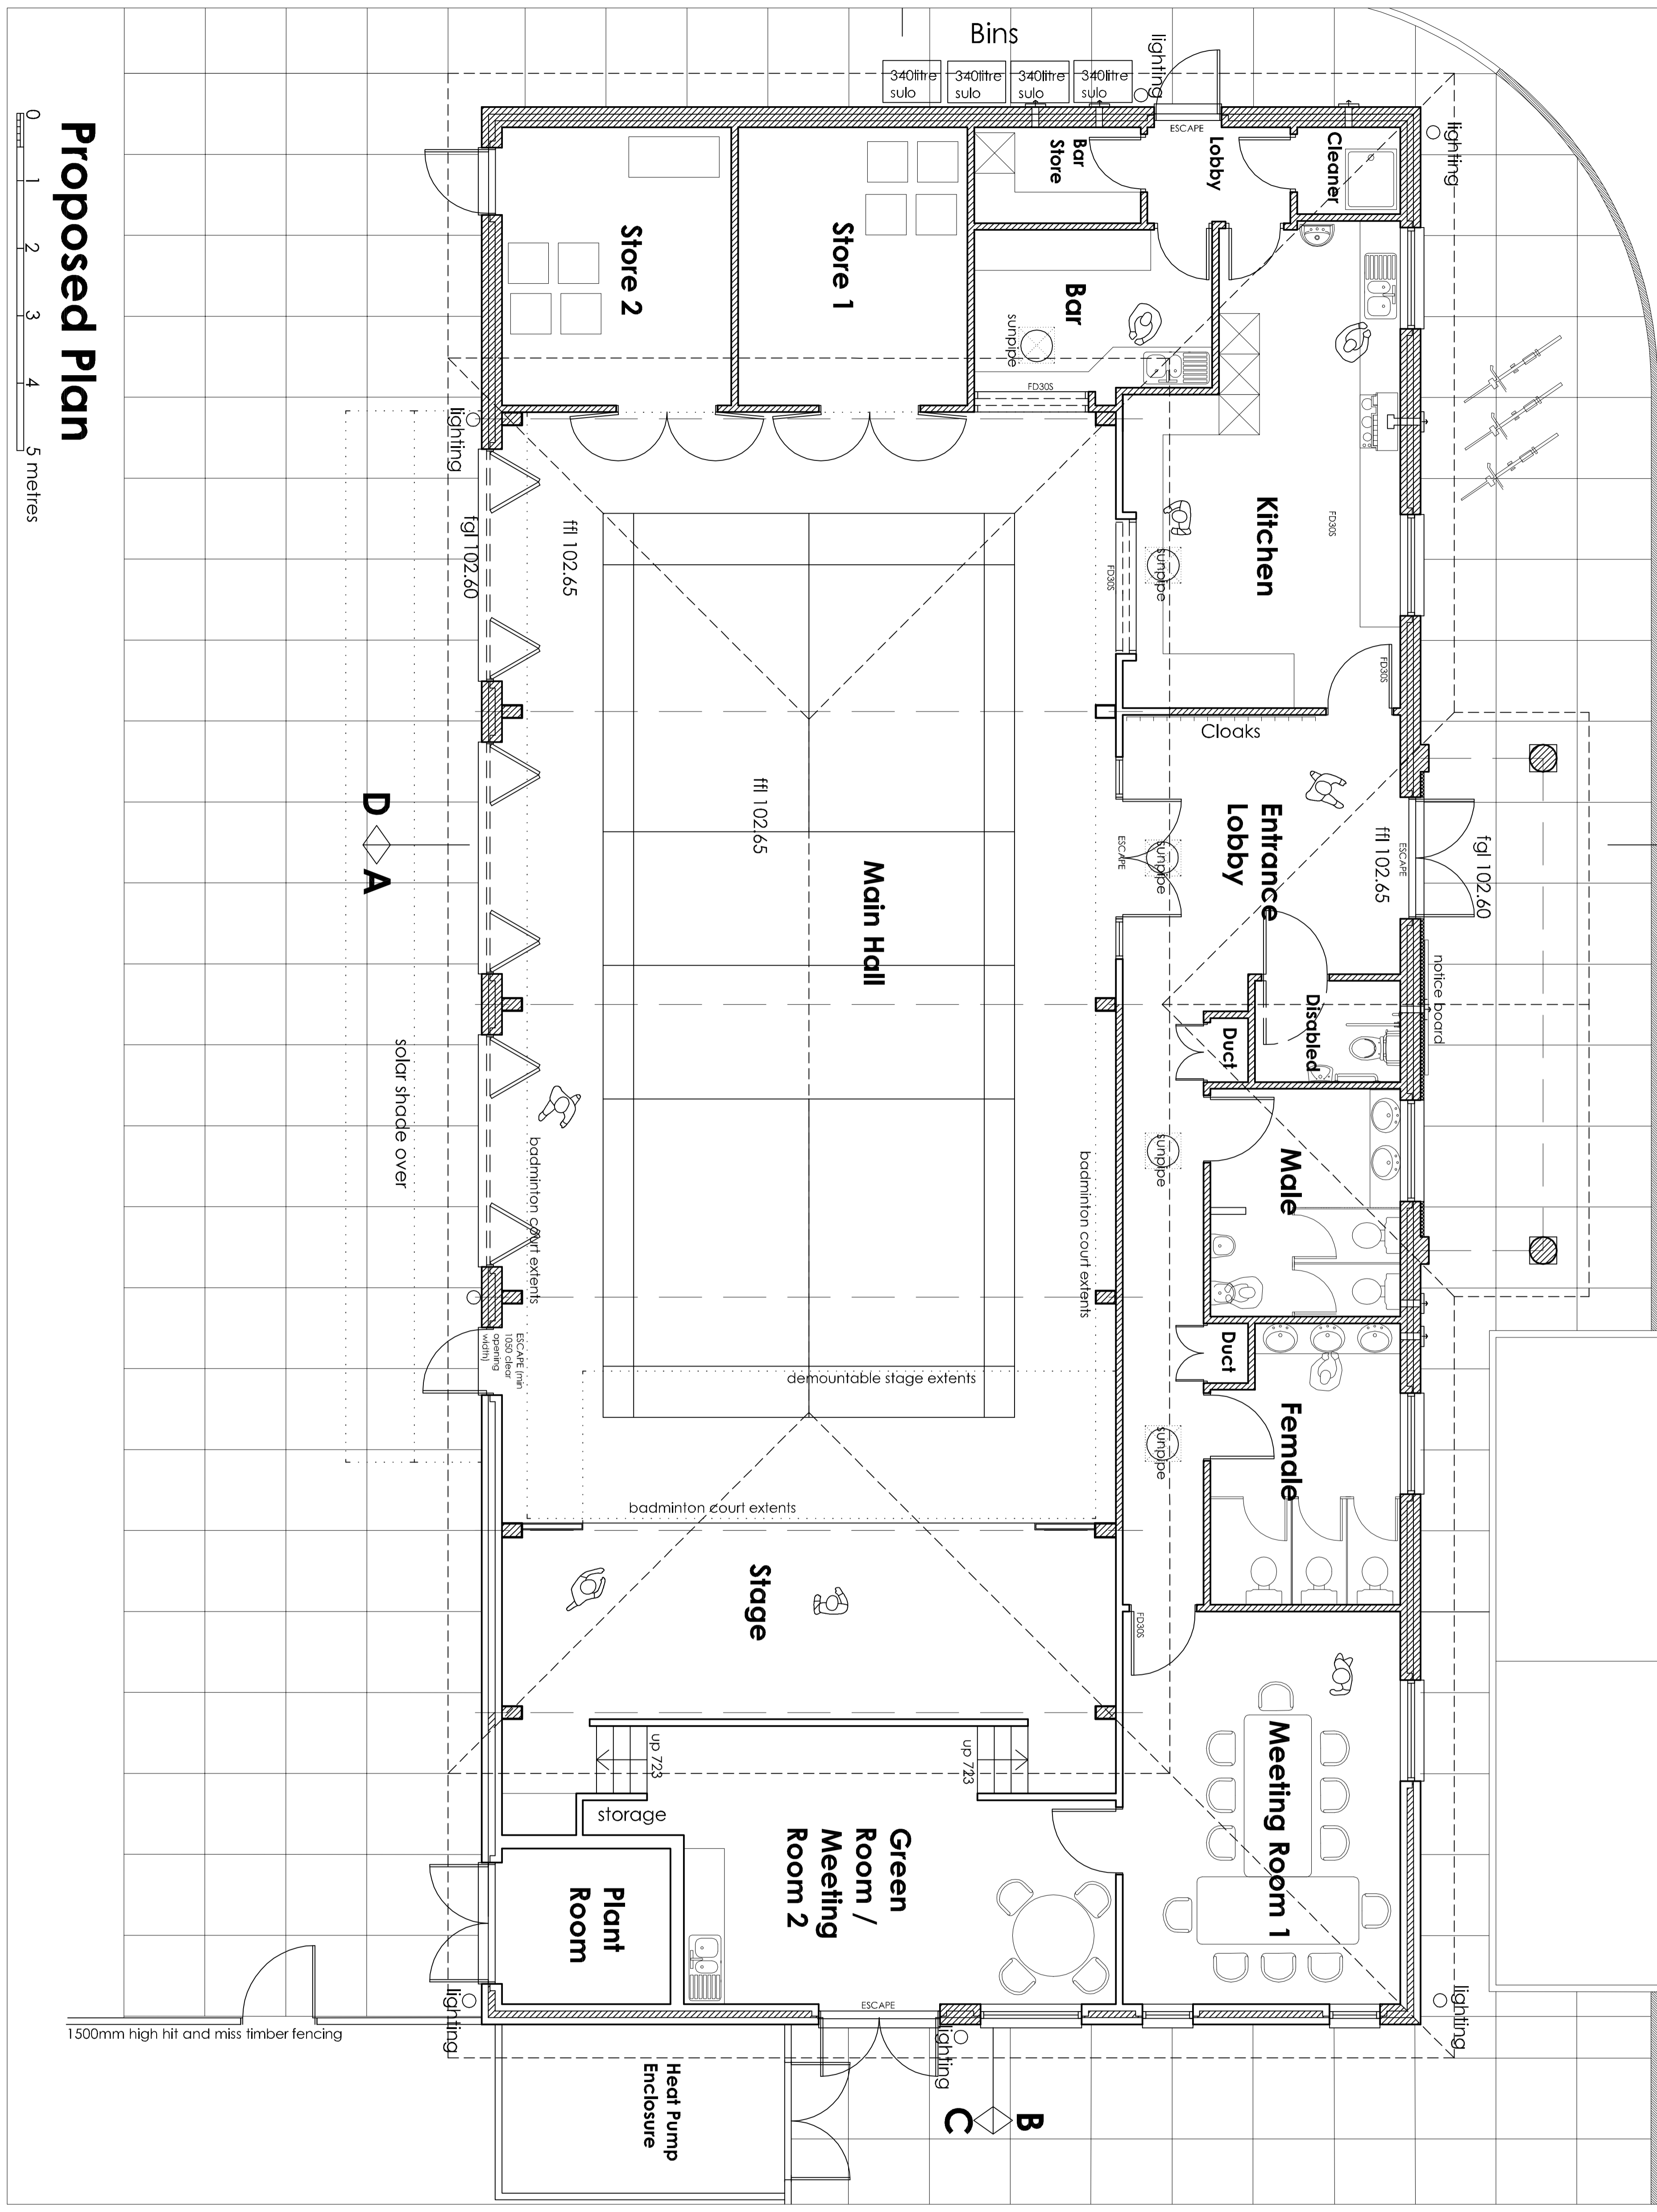

Proposed Plan

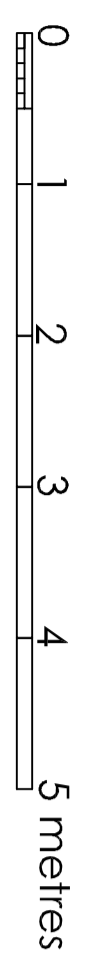

Notes :
 Due to paper instability, precision scale rule measuring of this drawing is not advised. Please use printed dimensions or consult this drawing office.
 Check all dimensions on site.
 Planning and Building Control applications are required.
 Copyright reserved

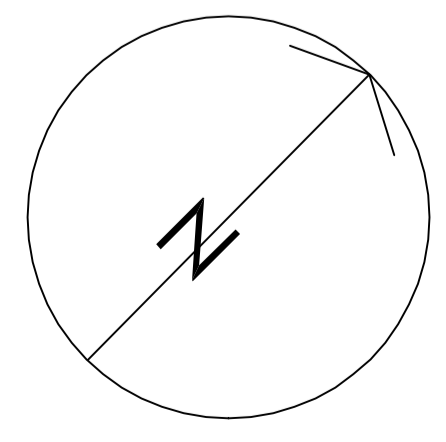

Revision

- A. updated and revised elevations, minor plan layout amendments, layers and settings updated, reformatted for A1 10 Jan 10
- B. s/s bins added 05 07 10
- C. updated and revised elevations, minor plan layout amendments, layers and settings updated, reformatted for A1 25 Sep 10
- D. minor plan layout amendments, double escape door added, scale bar added, layers and settings updated, 13 oct 10
- E. Plant room size amended, heat pump enclosure size changed, position of stairs to stage revised, stage doors to stairs removed, stage height revised, Kitchen notice position revised, bar store door reinforced, hall escape door width revised, demountable stage area increased, 27/01/2012

BROCKHURST ASSOCIATES LTD

Architects and Designers
 Gloucester Road, Hartbury, Gloucestershire, GL19 3BT
 Telephone: 01452 700281
 Fax: 01452 700499
 E Mail: brockhurstassociates@bt.com
 Web: www.brockhurstassociates.co.uk
Registration No: 226672000, No. 000000

Proposed Hartbury Village Hall

Proposed Plan

Client: V.H. Committee

Scale: 1 : 50 @ A1

Date: Apr 09
 Checked: DB
 Dwg No.: VH 25 05

Revision: E